


Palmerston Road Meeting Room, Coventry

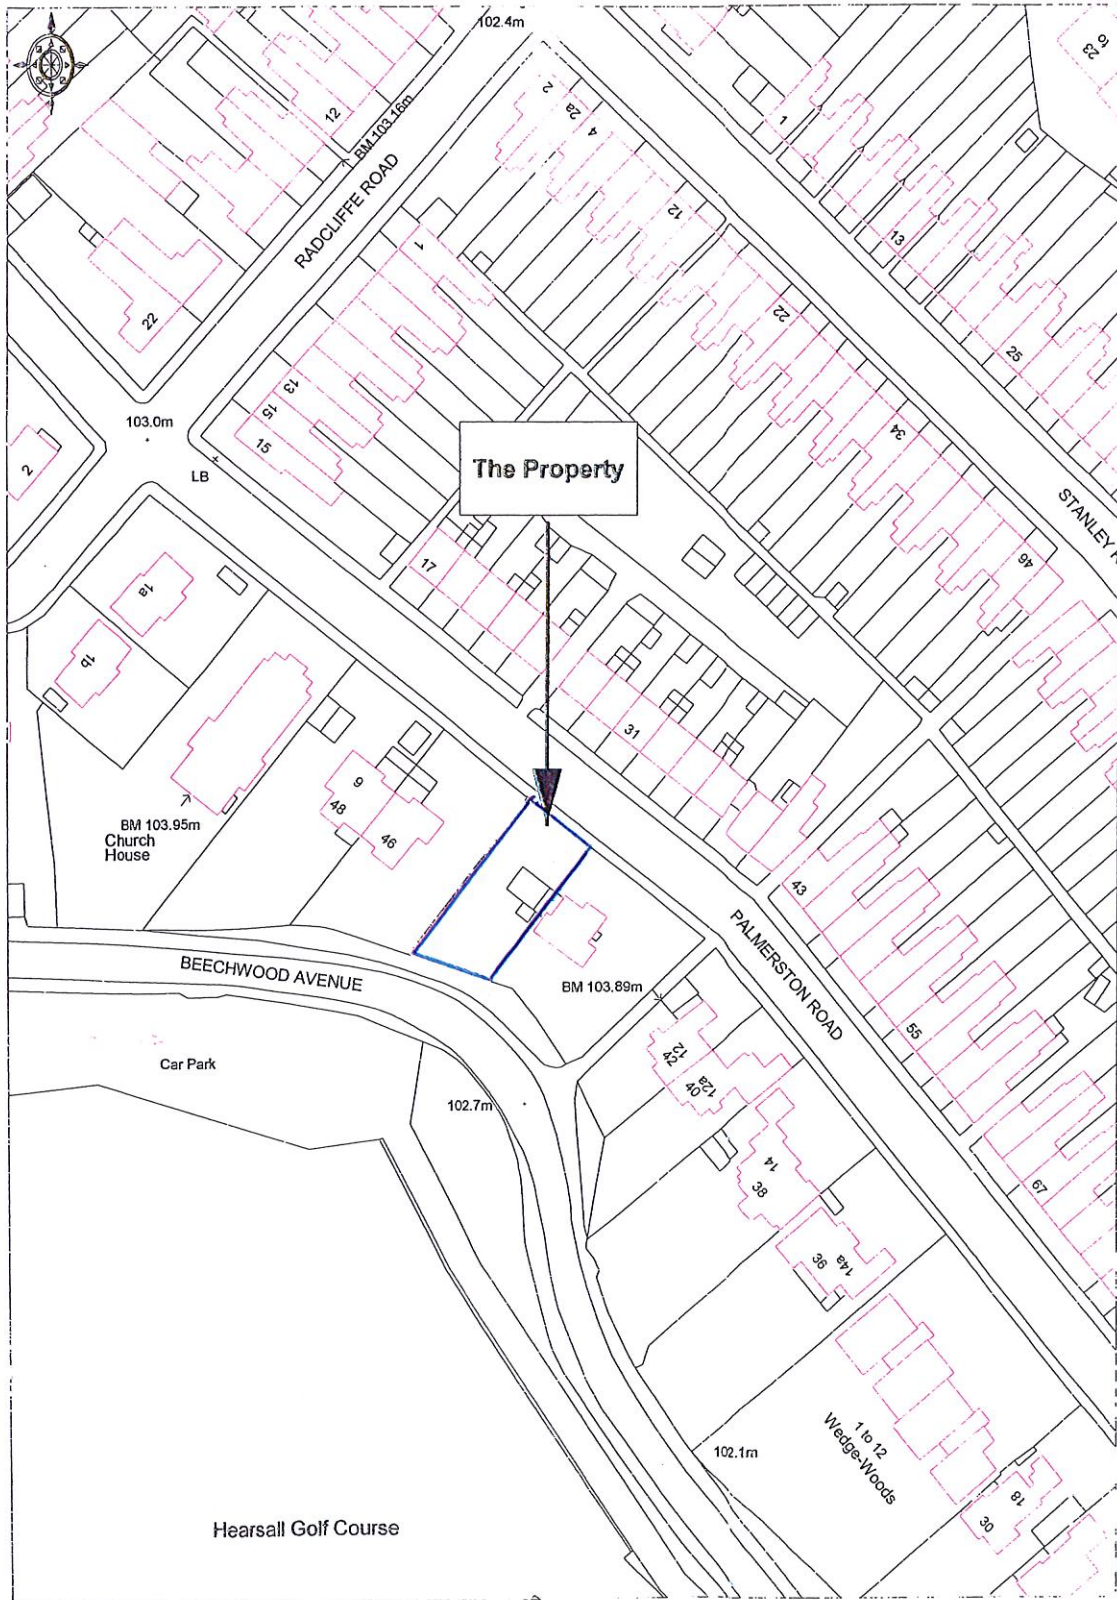

Ordnance Survey

© Crown copyright 2004. All rights reserved. Licence Number 100020449. Survey Scale - 1:1250 Plotted Scale - 1:1250